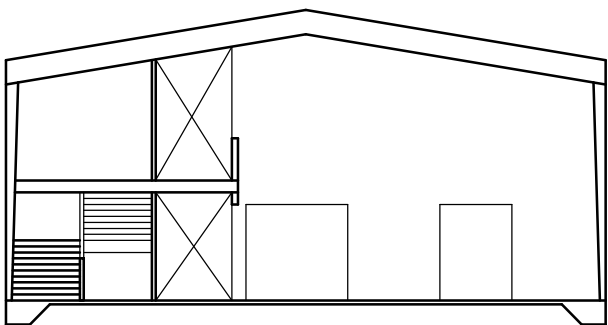
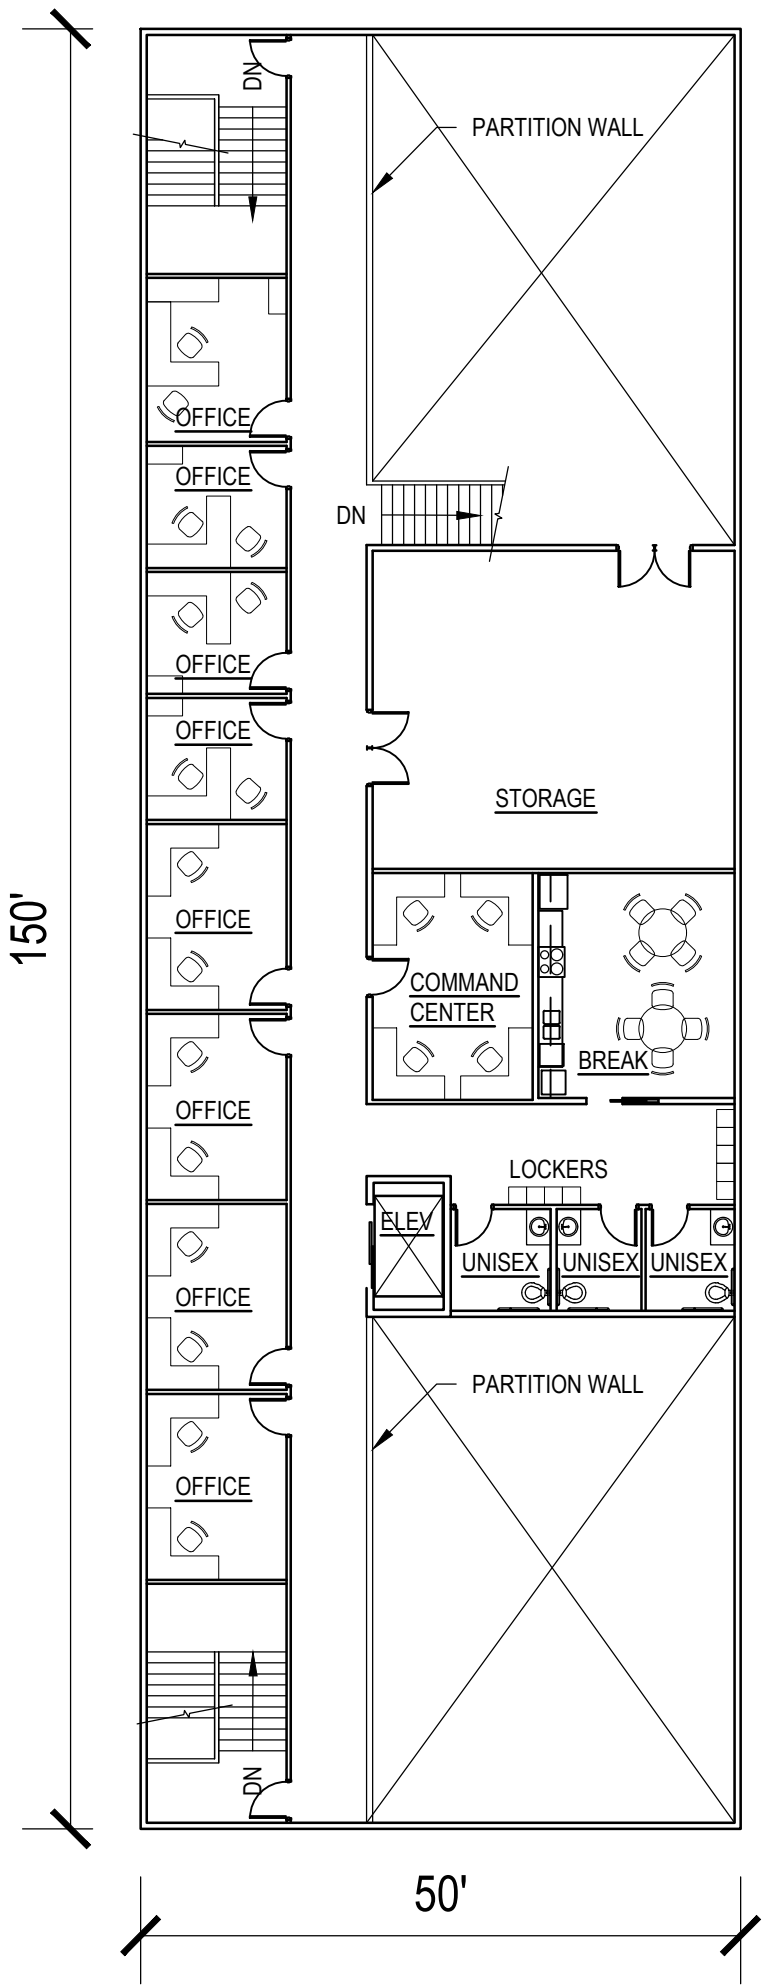
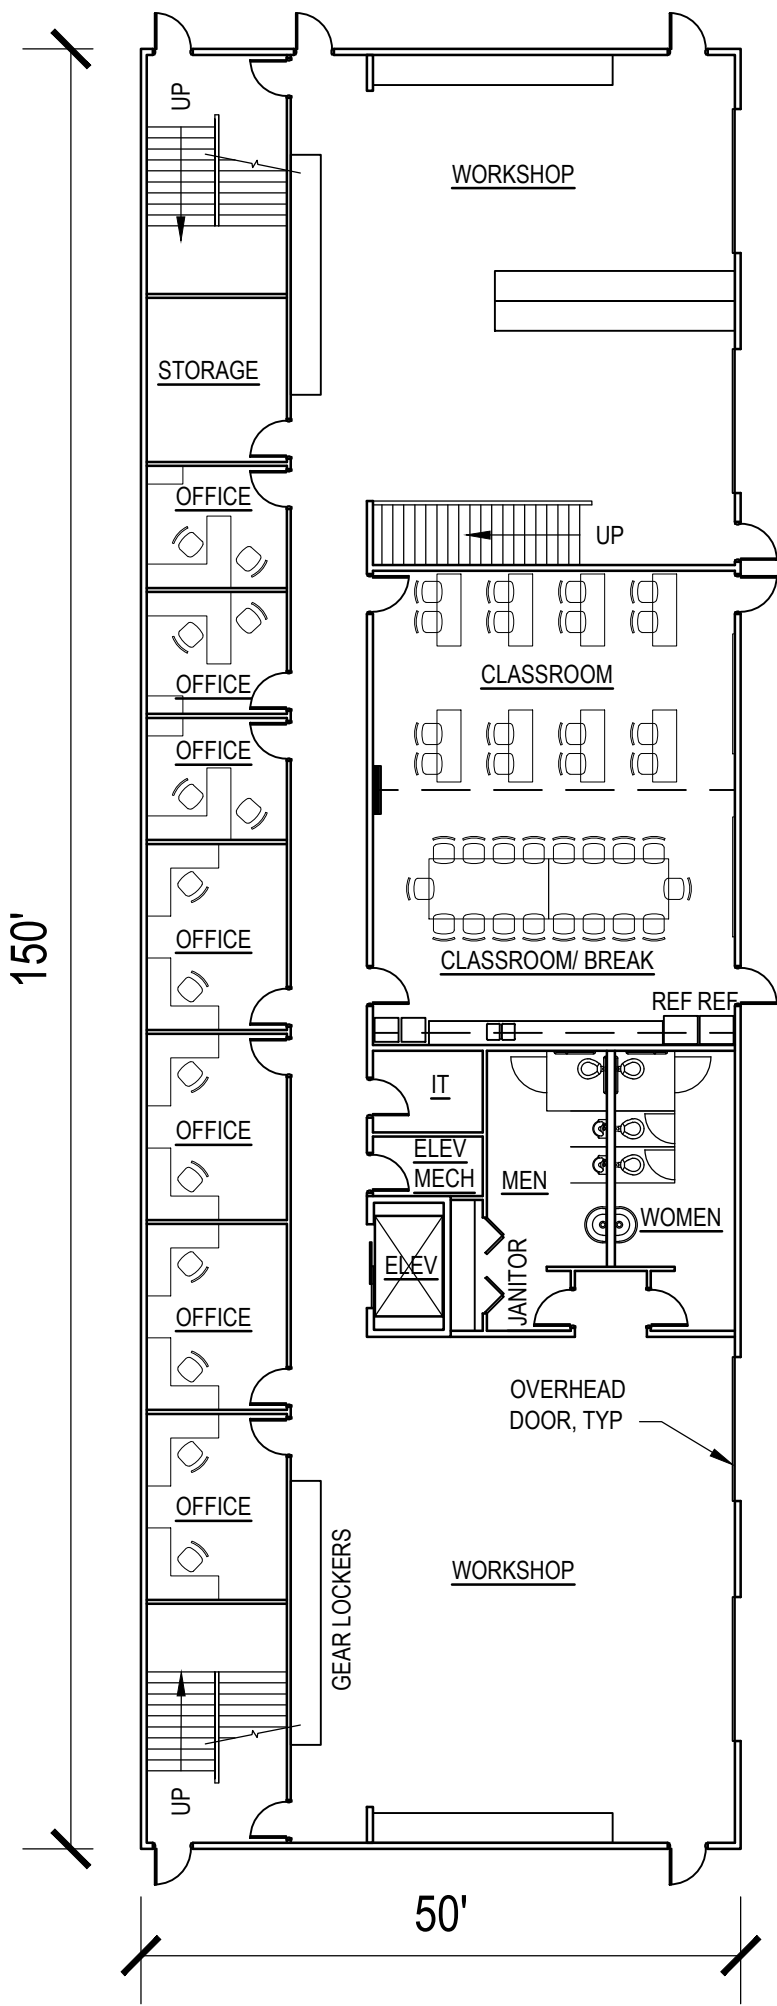


TRAINING FACILITY FLOOR PLANS AND SECTION

SCALE: 1/16" = 1'-0"