


NOTE: DEMOLITION DETAIL AT ENCLOSED AREA IS SIMILAR. EXISTING WALLS AND CEILING TO REMAIN


*EXISTING ITEMS INTENDED TO BE REMOVED AND REINSTALLED MAY BE TOO DAMAGED TO REUSE. ASSUME REPLACEMENT OF A PERCENTAGE OF MATERIALS. PERCENTAGE LISTED IN SCOPE OF WORK.

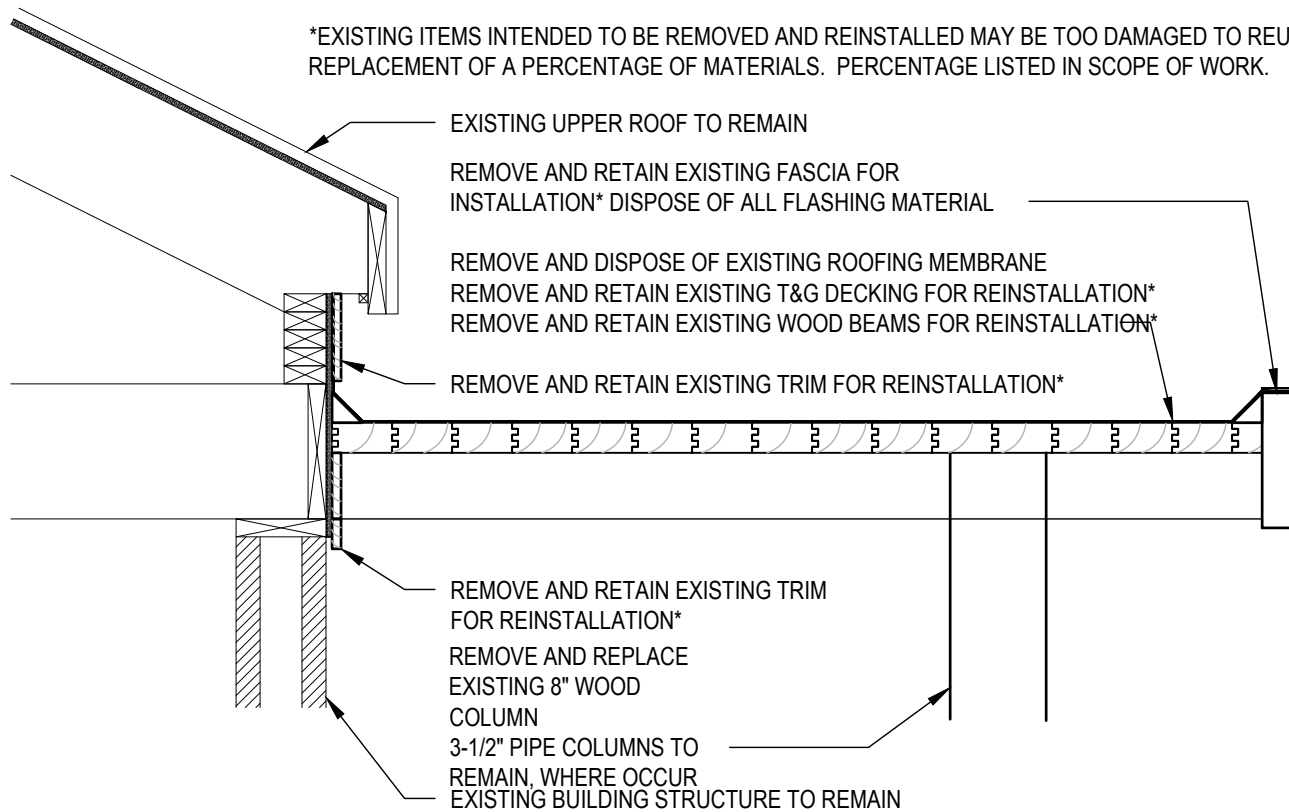

A

TYPICAL DEMOLITION DETAIL


SCALE: 3/4" = 1'-0"

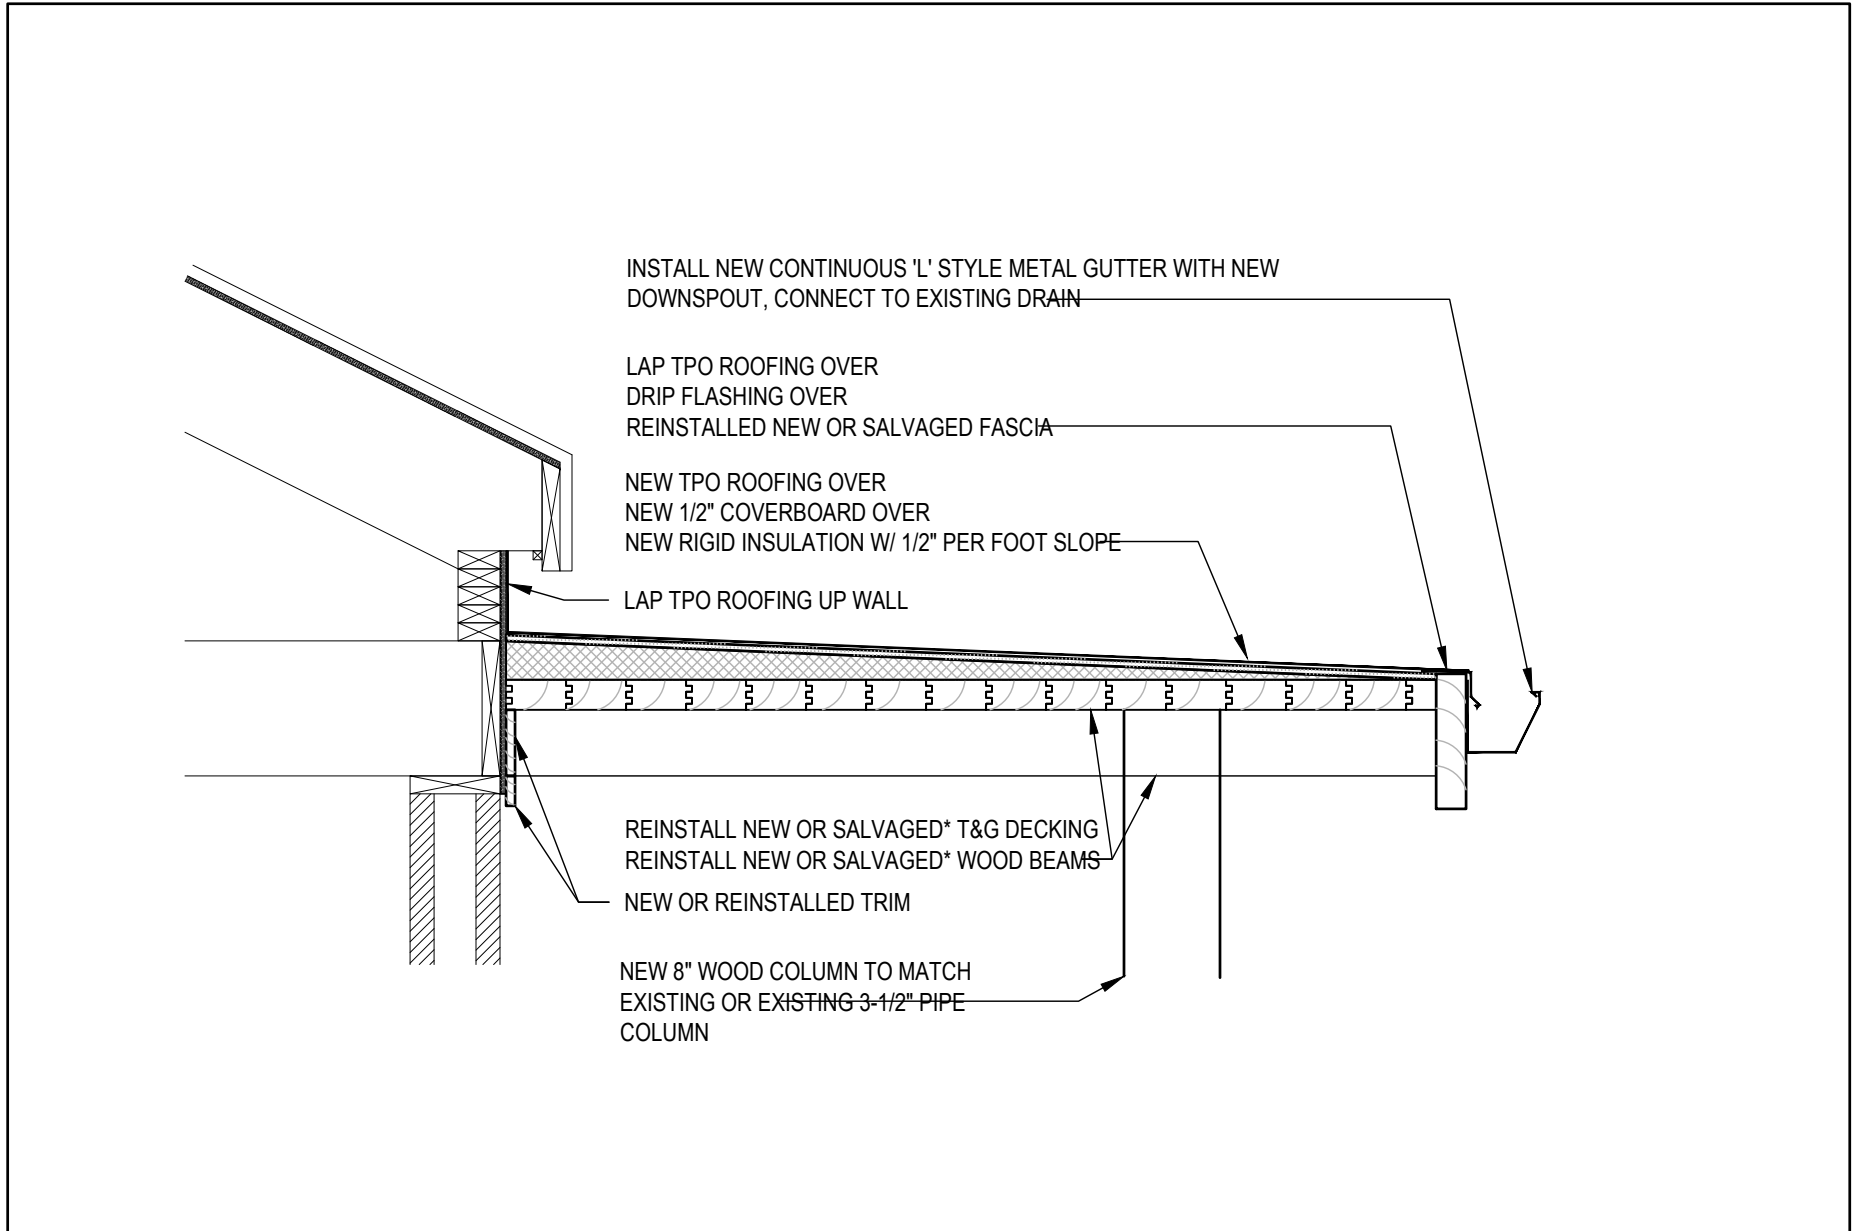

B

TYPICAL ROOF DETAIL


SCALE: 3/4" = 1'-0"

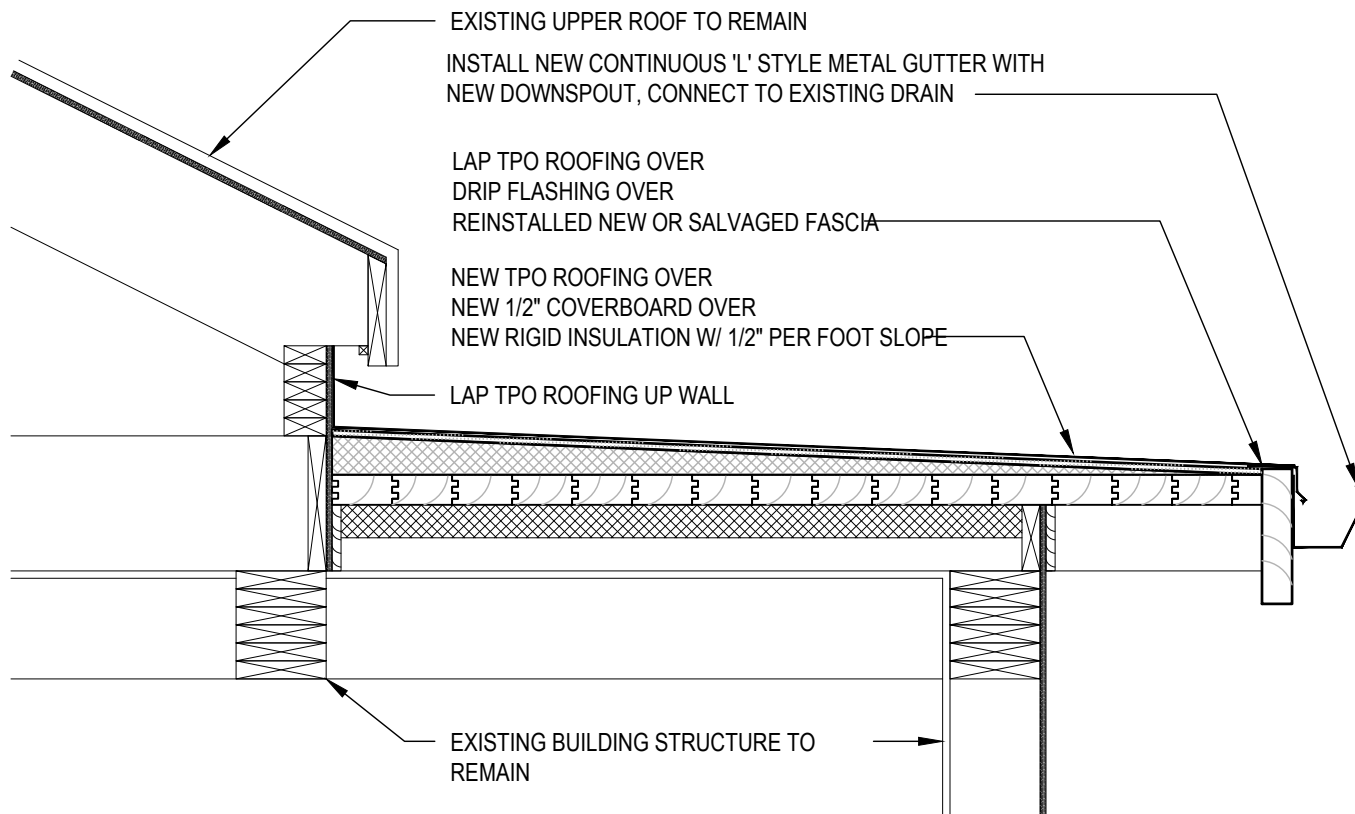

C

ROOF DETAIL OVER BLDG

SCALE: 3/4" = 1'-0"

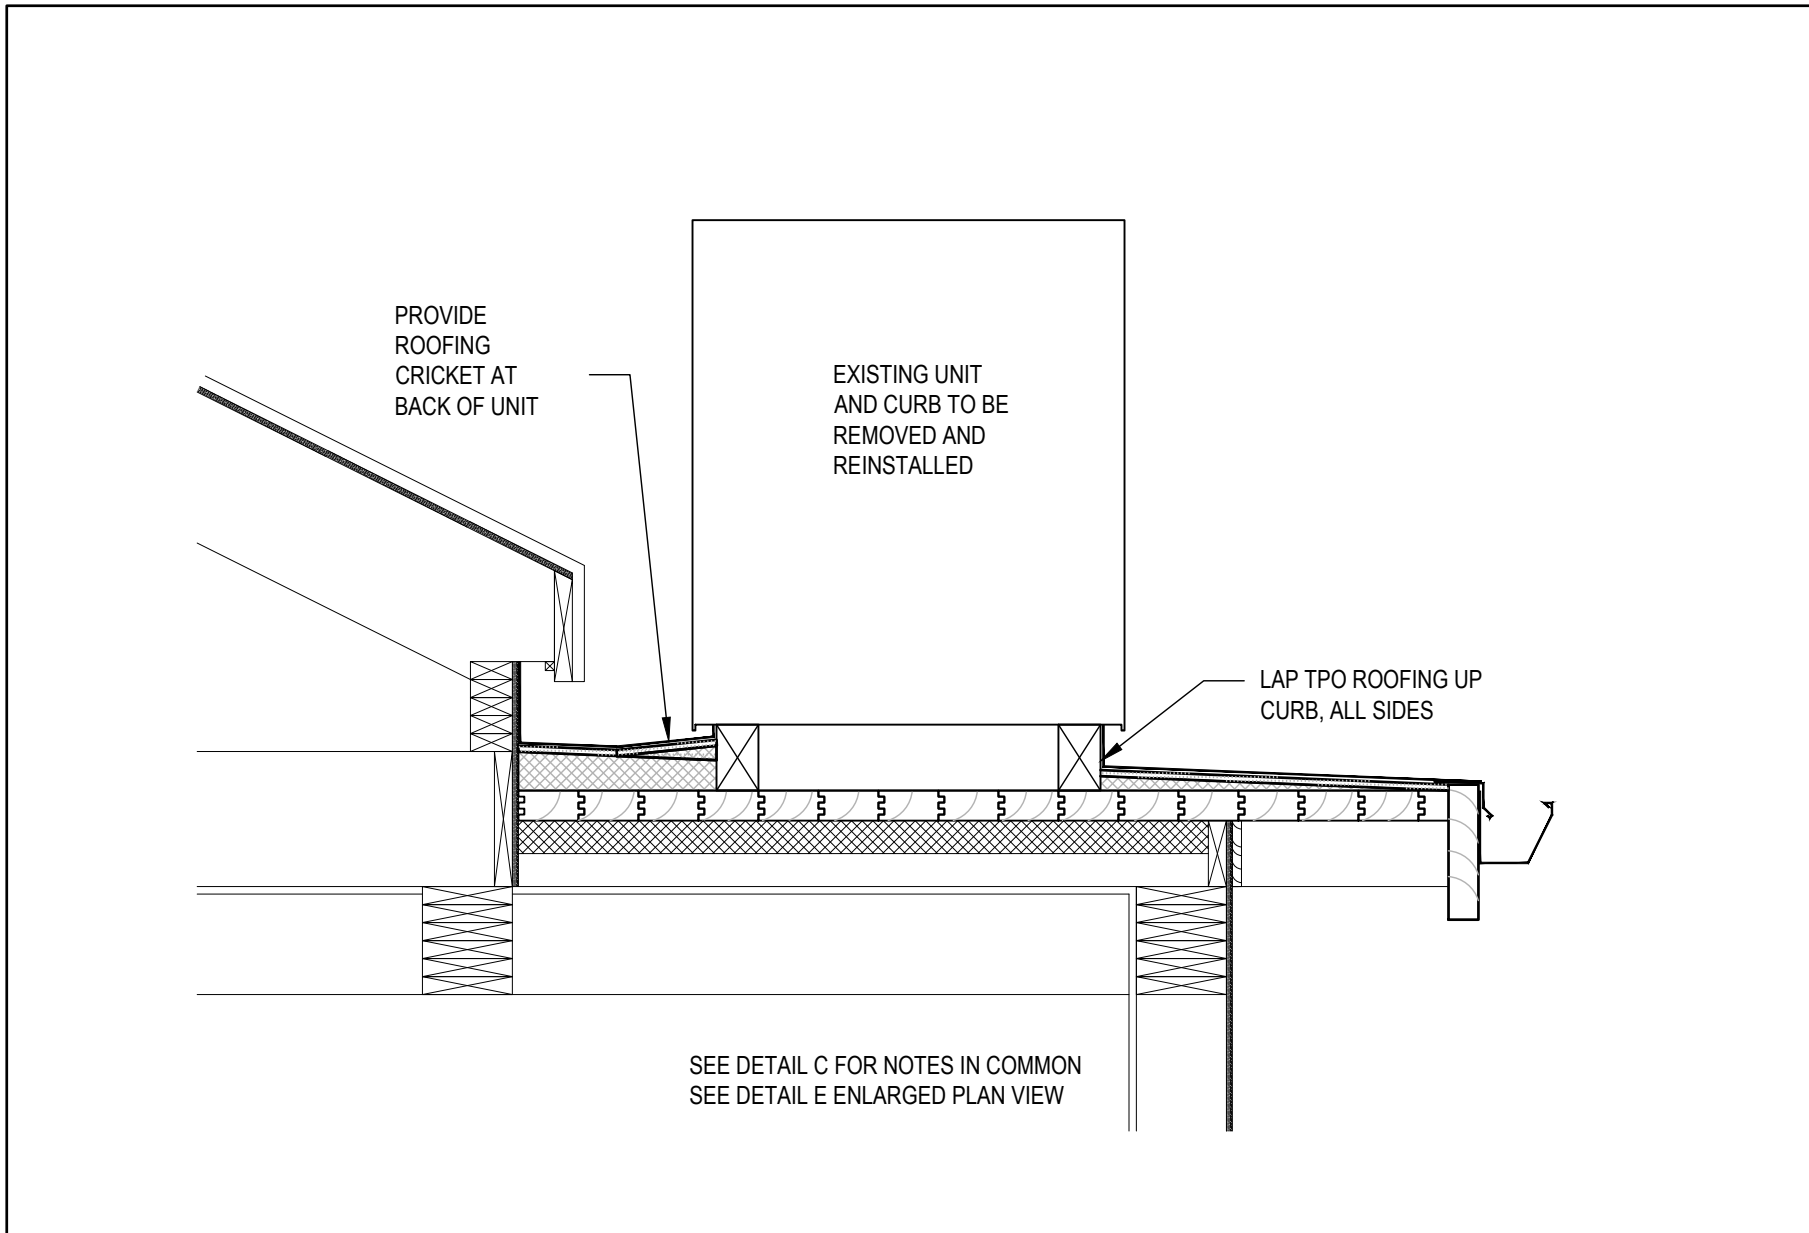

PROVIDE
ROOFING
CRICKET AT
BACK OF UNIT

EXISTING UNIT
AND CURB TO BE
REMOVED AND
REINSTALLED


LAP TPO ROOFING UP
CURB, ALL SIDES

SEE DETAIL C FOR NOTES IN COMMON
SEE DETAIL E ENLARGED PLAN VIEW

D

ROOF DETAIL AT MECH UNIT


SCALE: 3/4" = 1'-0"

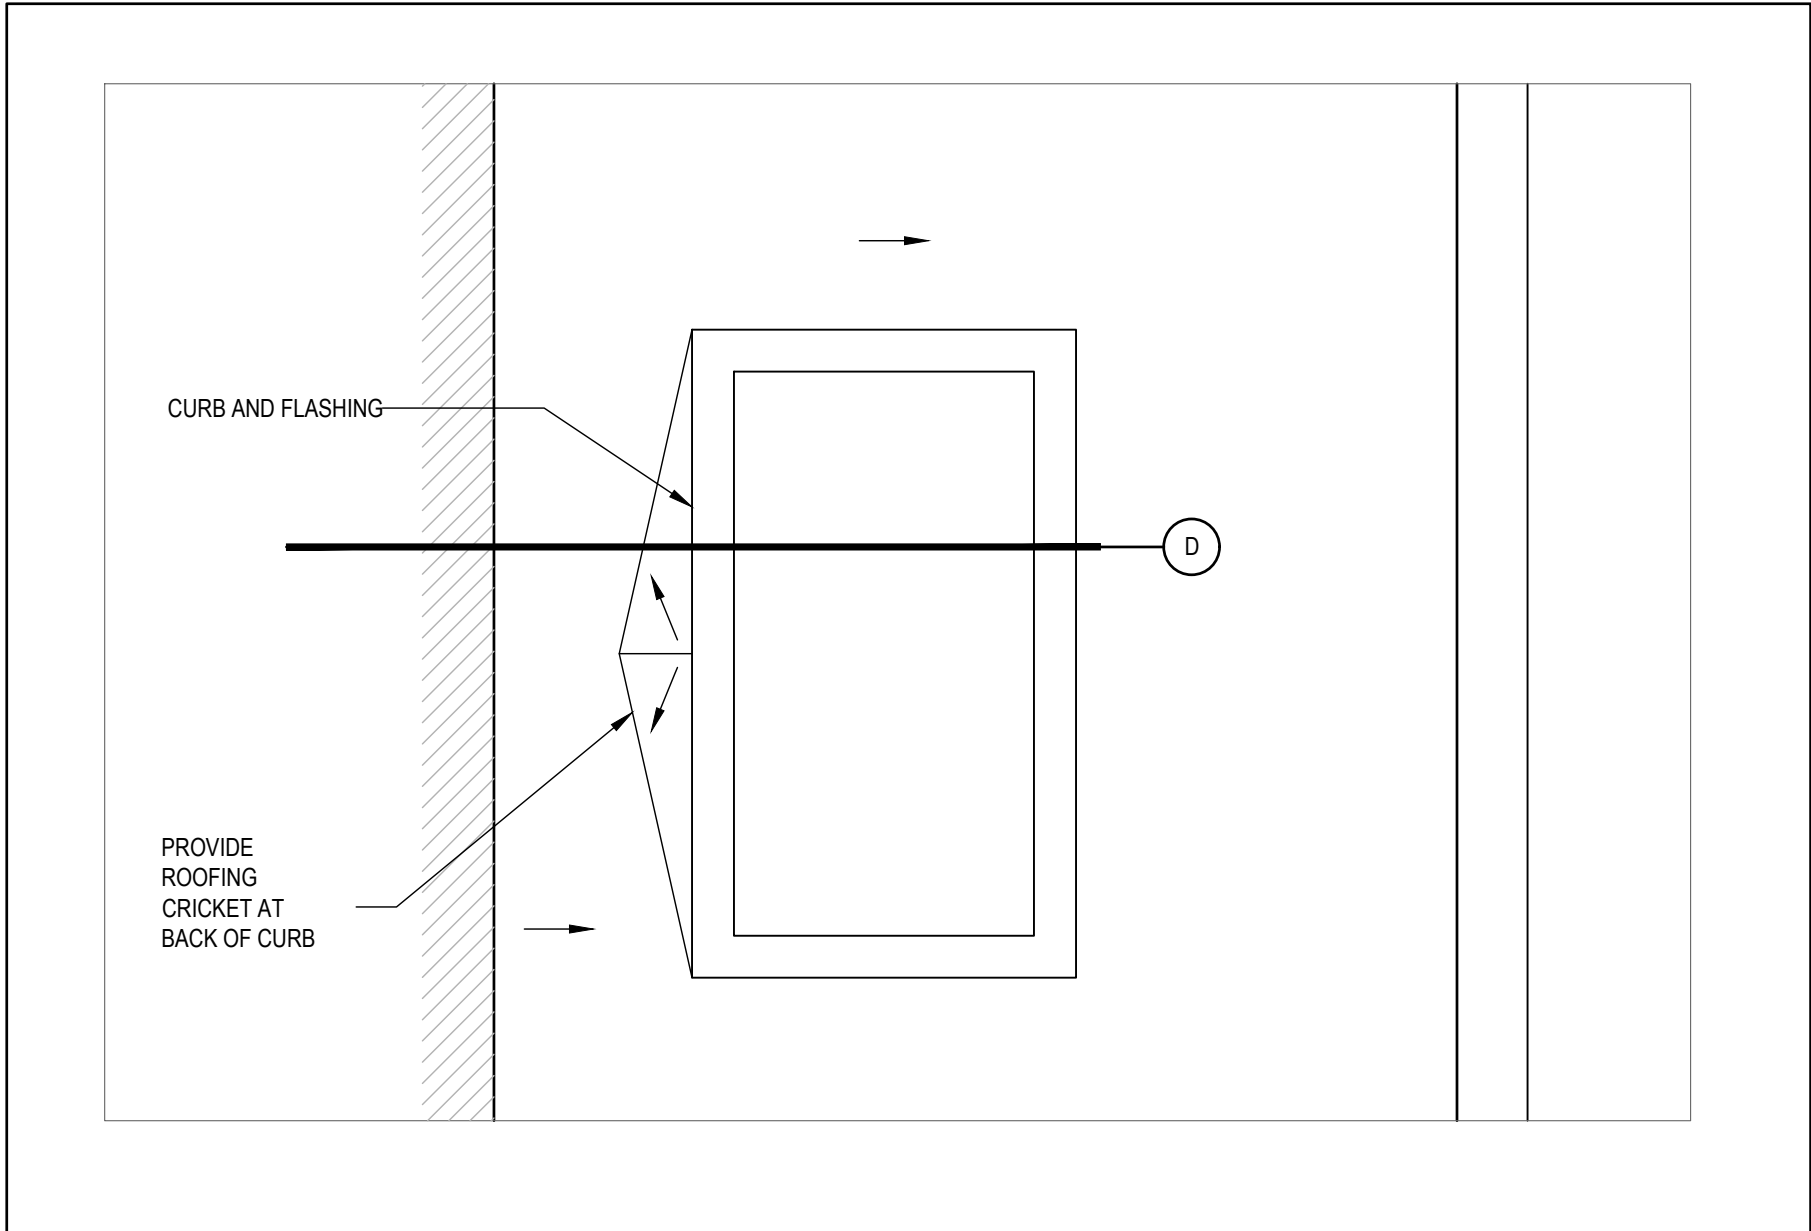

E

ENLARGED ROOF PLAN AT MECH UNIT


SCALE: 3/4" = 1'-0"

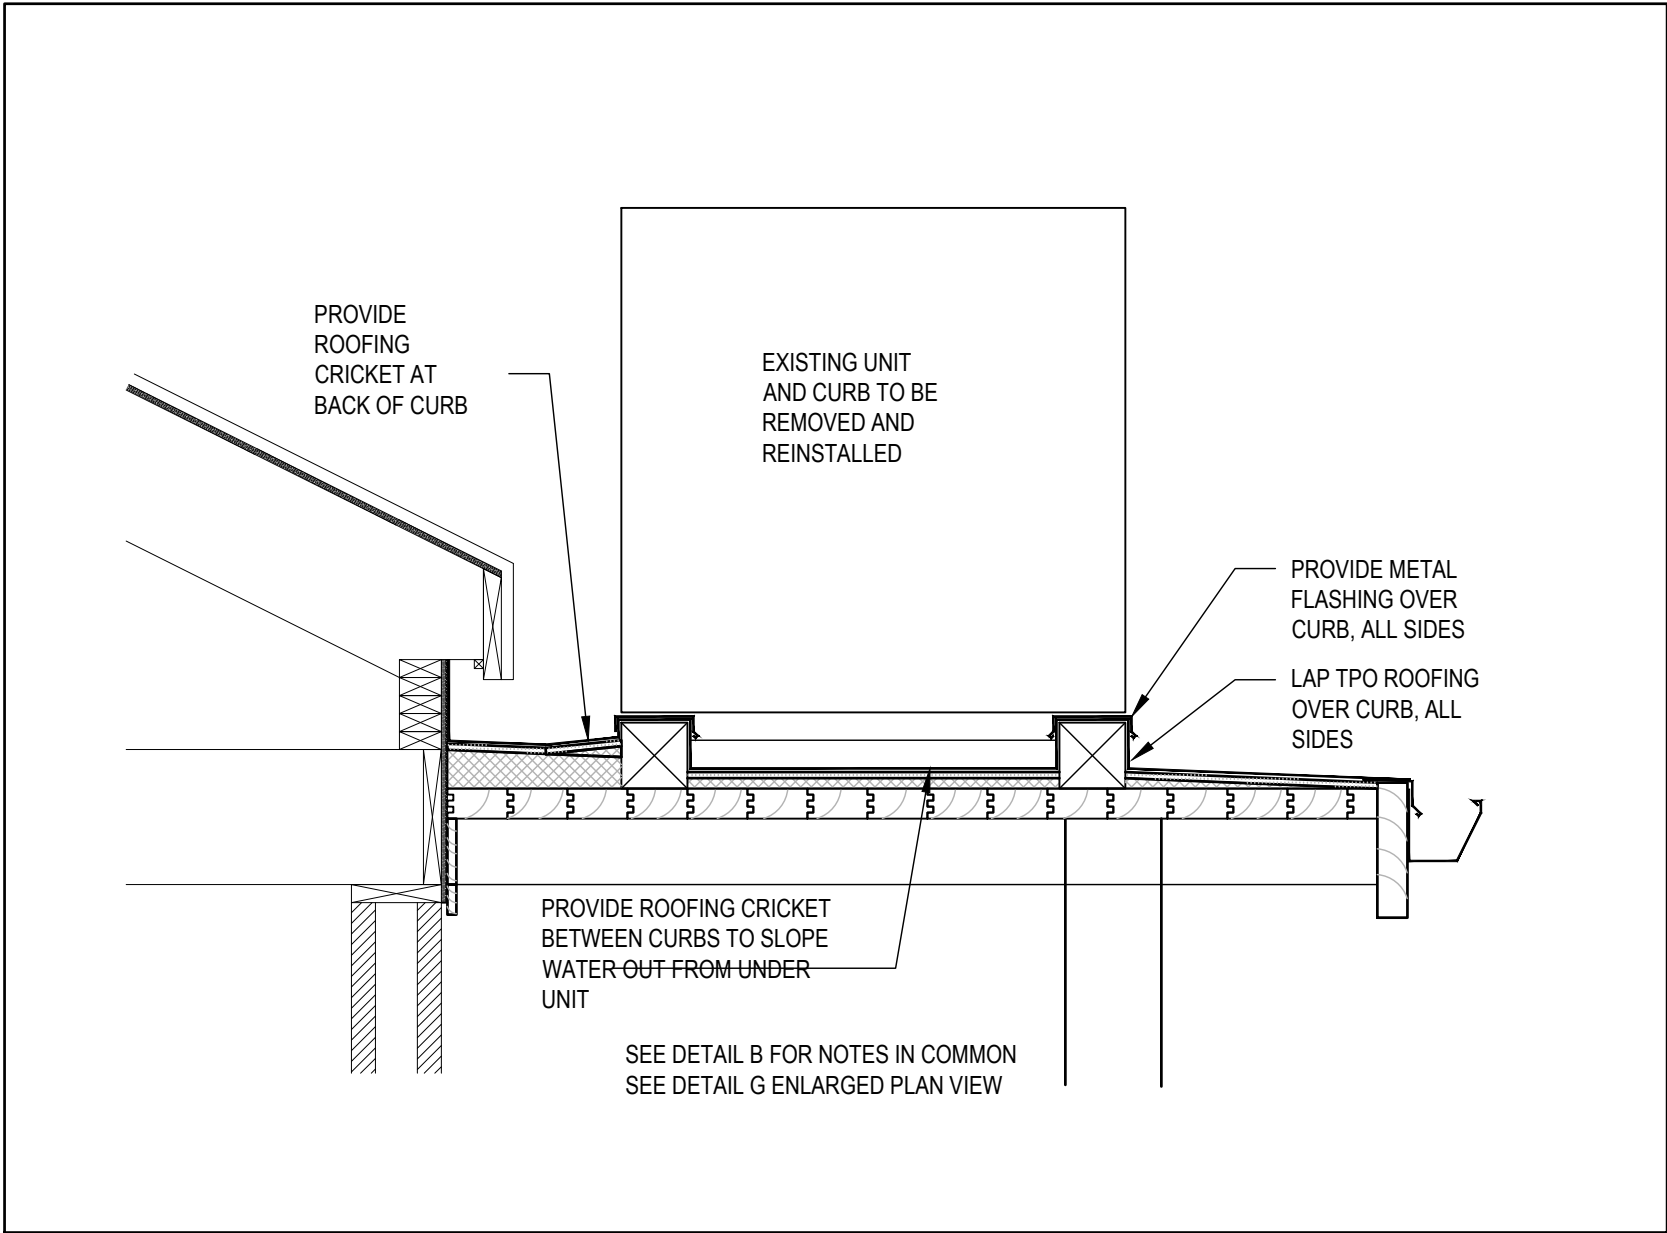

F

ROOF DETAIL AT MECH UNIT

SCALE: 3/4" = 1'-0"

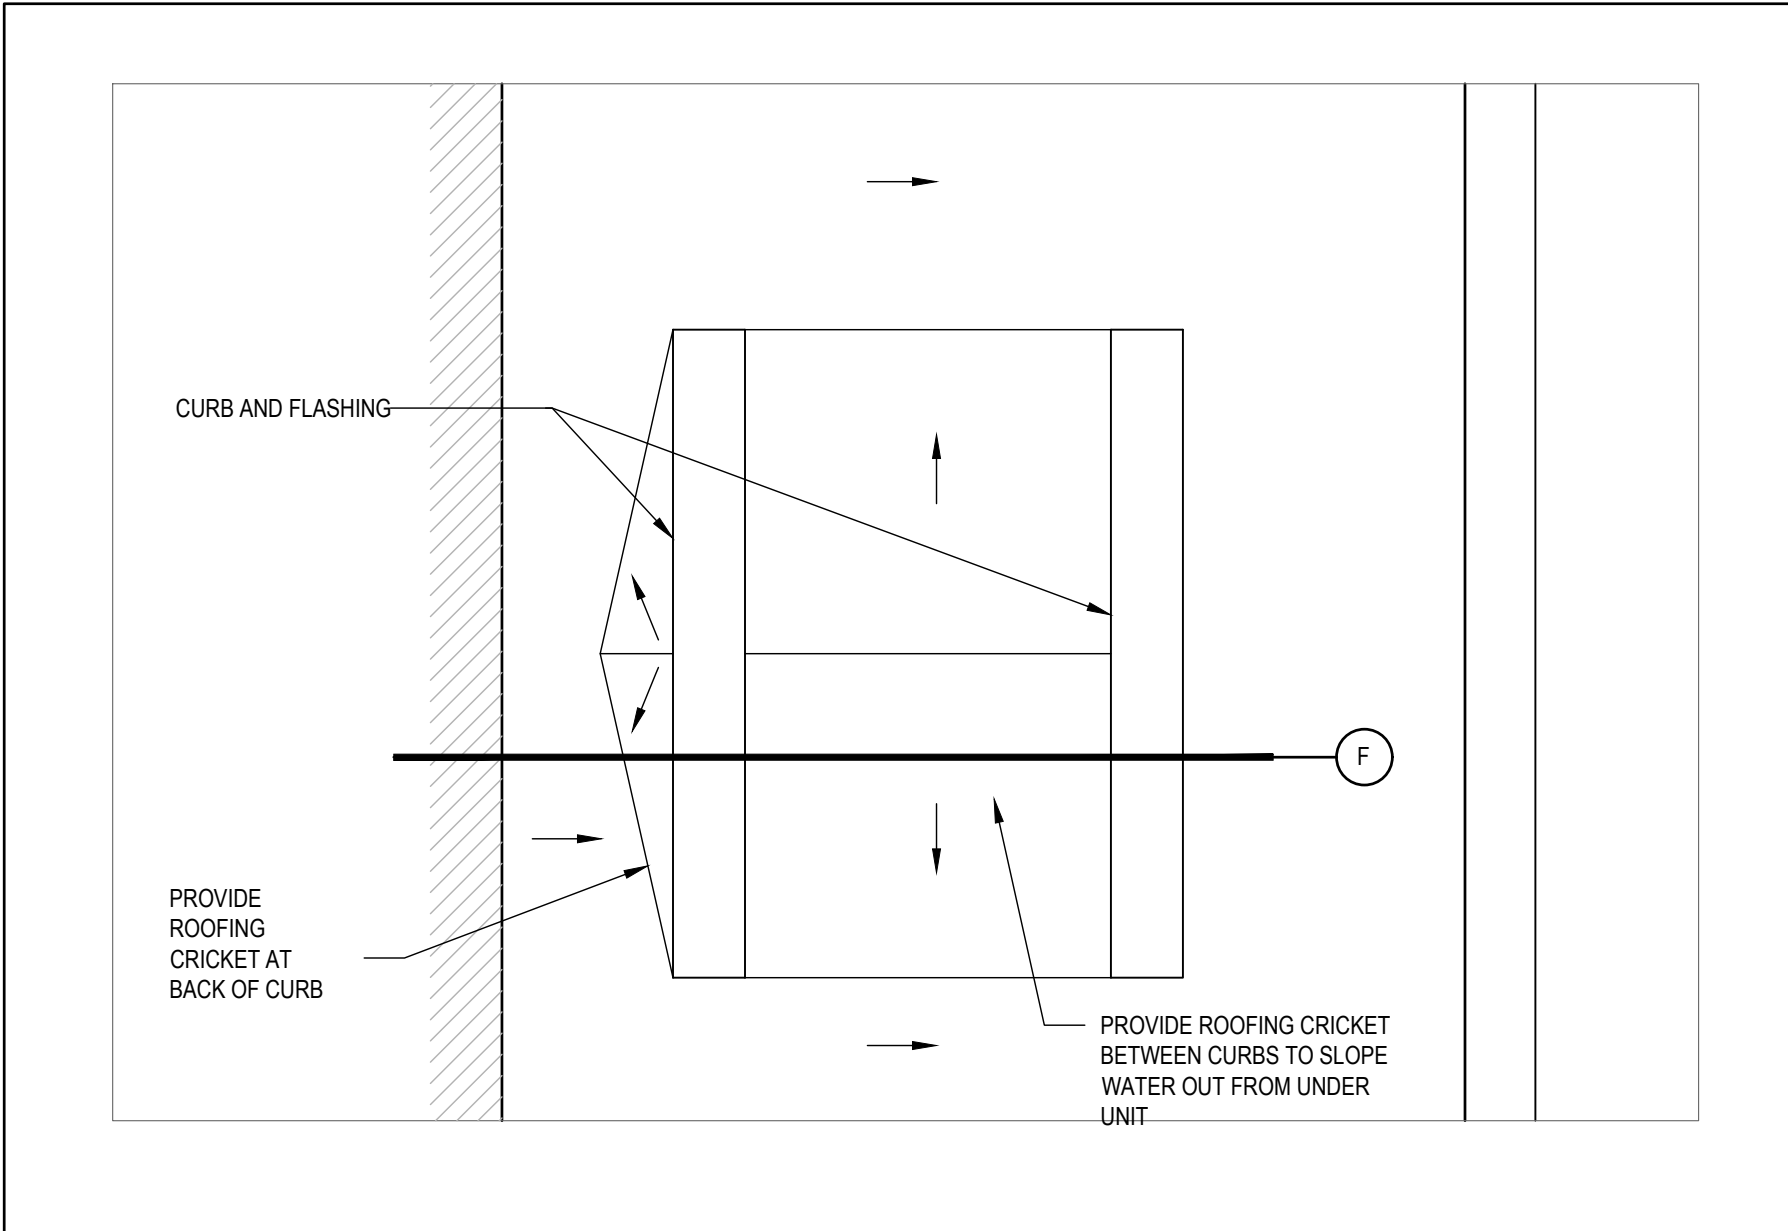

E

ENLARGED ROOF PLAN AT MECH UNIT

SCALE: 3/4" = 1'-0"